


Bathroom & Ensuite at 100mm centres

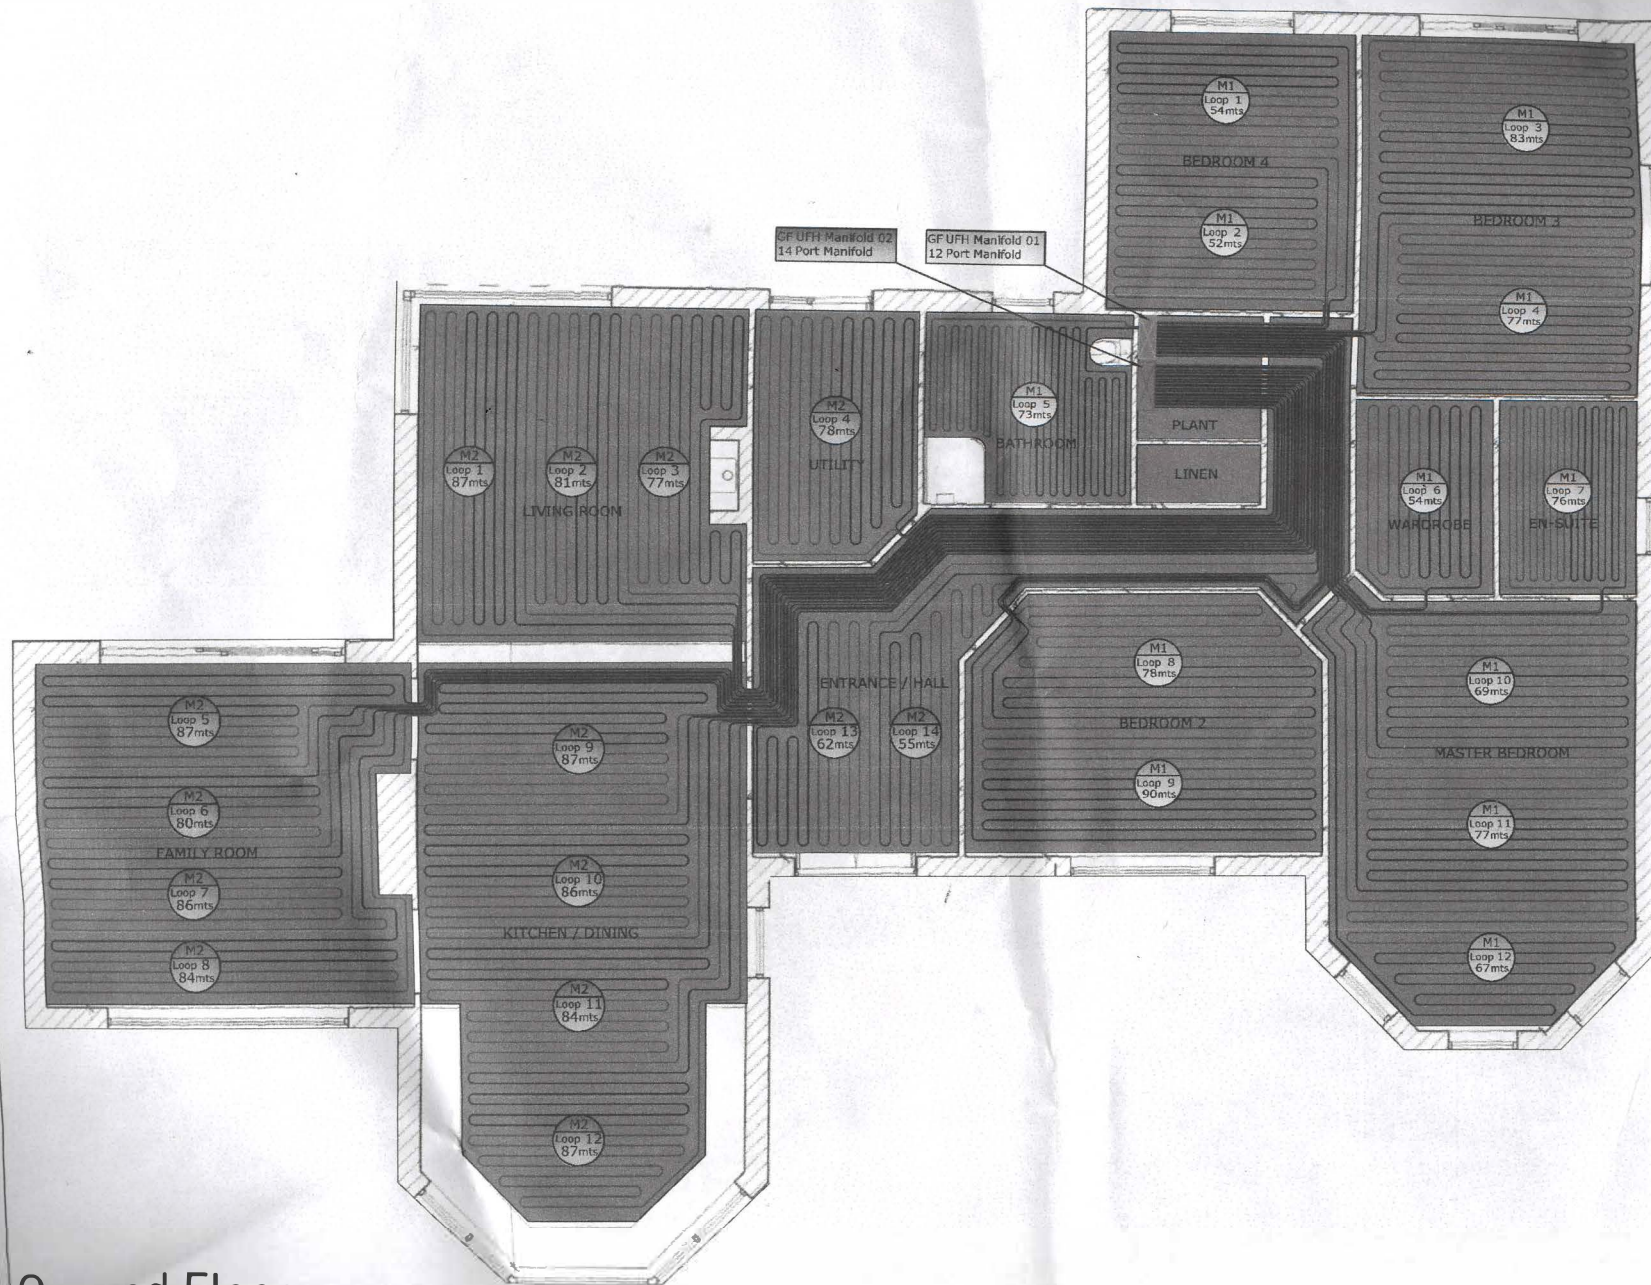

Man. Dems.	Loop Number	Co
800.0 - 12 Port	M1 Loop 1	
	M1 Loop 2	5
	M1 Loop 3	6
	M1 Loop 4	
	M1 Loop 5	
	M1 Loop 6	
	M1 Loop 7	
	M1 Loop 8	
	M1 Loop 9	
	M1 Loop 10	5
	M1 Loop 11	
	M1 Loop 12	
900.0 - 14 Port	M2 Loop 1	
	M2 Loop 2	
	M2 Loop 3	
	M2 Loop 4	
	M2 Loop 5	
	M2 Loop 6	
	M2 Loop 7	
	M2 Loop 8	
	M2 Loop 9	
	M2 Loop 10	
	M2 Loop 11	
	M2 Loop 12	
	M2 Loop 13	
	M2 Loop 14	

- NOTES
- Do Not Scale Use Dimension
  - All Pipe Centers are @ 100mm Spacing's. Unless Specified on Drawings

Rev	Description

**unithe**  
HEATING

Dublin Office  
Pearmont Business Centre  
Newcastle  
Co. Dublin  
Ph: 01 6109153

Galv  
9 Cl  
Busi  
Bally  
Galv  
Ph: C

E-mail : info@unithe  
Website : www.unithe

Project No. 21117

Project Ref:

Title: GF UFH L

Date: 30/11/2021 Rev: C

Ground Floor